


The Simplex TurboTube®-Lok Field Fastening Pattern

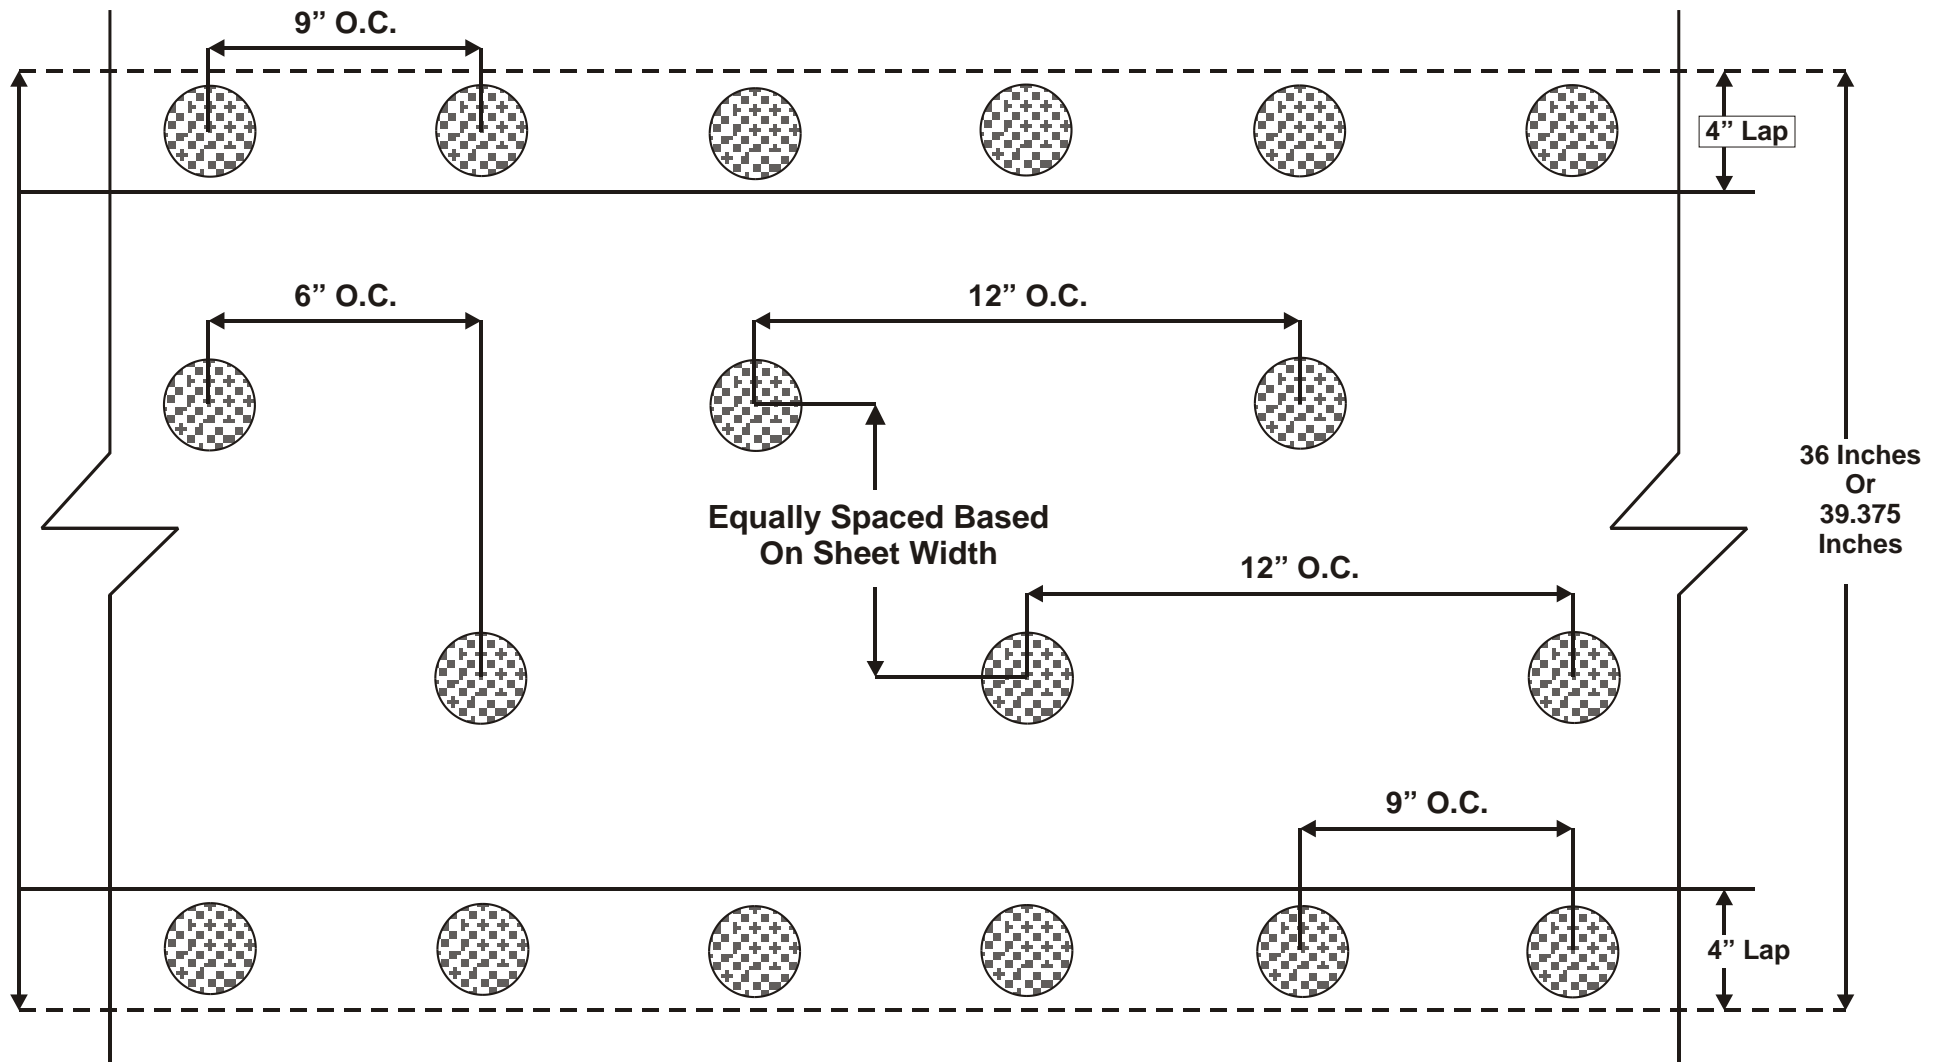

Fastener: The Simplex TurboTube®-Lok® Nail

Deck: Cementitious Wood Fiber, Tectum, Permadeck, Gypsum, Lightweight Concrete

Approval: Metro Dade County Florida and Factory Mutual I-90

Pattern: 1 Row at 9" o.c. on the laps

2 rows at 12" o.c. in the field

Length: 1 inch for base sheet attachment only or at least 1 1/2" of penetration into deck when attaching insulation, planking, etc..